




H.M.A.S. SHEPPARTON⁹⁹
GENERAL ARRANGEMENT
[AS FITTED]
FORECASTLE & UPPER DECK
SCALE 3" = 10'


ARMAMENT FITTED AT JUNE 1944 VIDE NO. 310NEY
 SIGNAL 160500Z/JUNE 44
 ONE 4" MK VII ON FORE
 A SINGLE OERLIKON - EACH SIDE OF BRIDGE
 *1 ON FORELIE BR ADMIRAL'S CABIN
 1 ON BR BR ADMIRAL'S CABIN
 *1 TWIN 5" ON TOP OF CHART ROOM
 * APPROVED TO DELETE & REPLACE BY
 DUKES MARK IIIA AT * VIDE
 NO SIGNAL 201100Z, JUNE 44

COMPARTMENTS WHERE FITTINGS ARE NOT
 SHOWN ARE AS ON AS FITTED ARRGT
 PLANS H.M.A.S. GEELONG.

12 POR. GUN FITTED. 4" H.A.G.P. TO BE FITTED LATER
 AND TO REPLACE 12 POR. GUN.

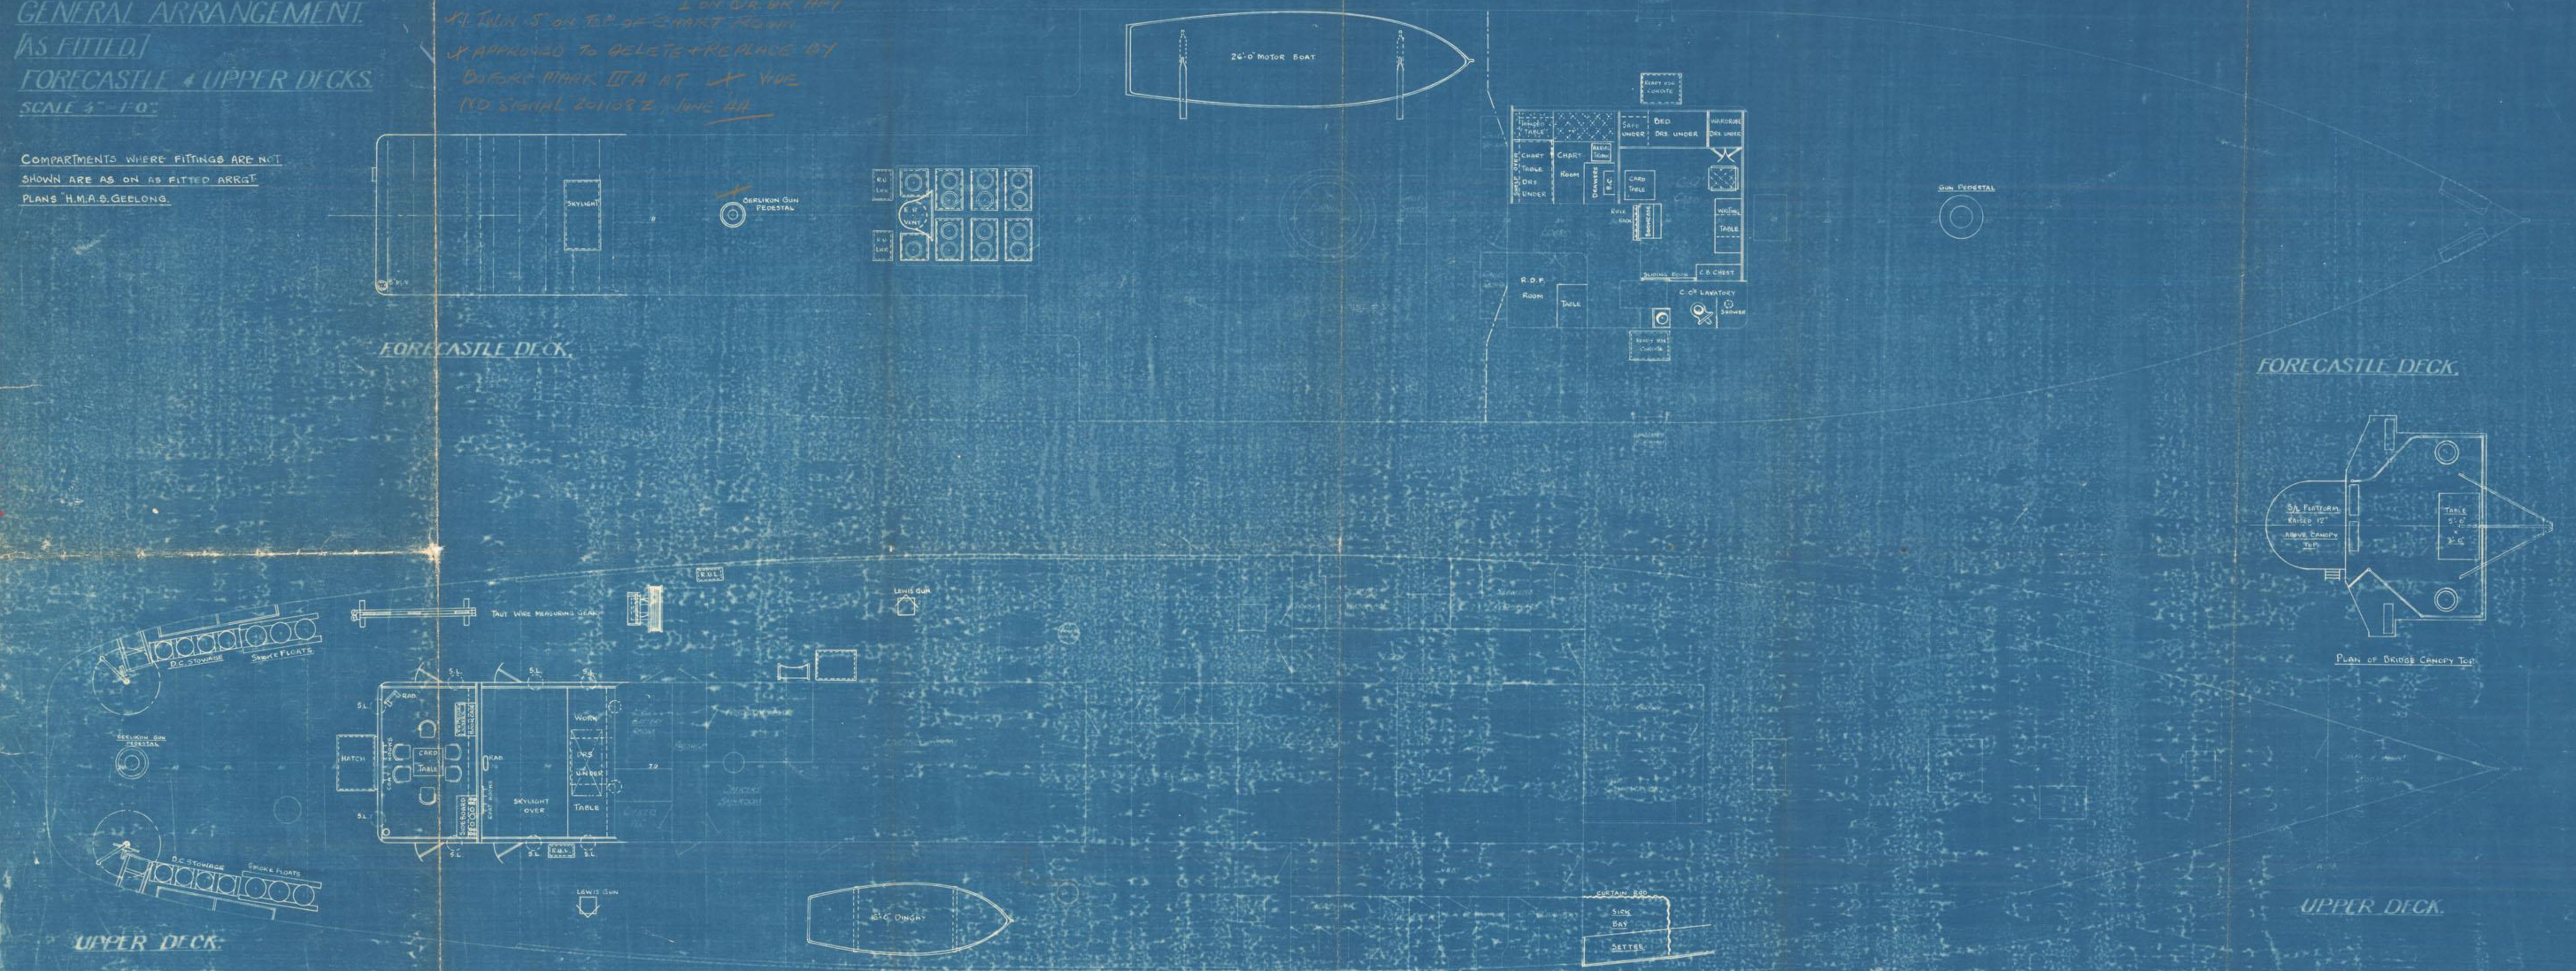

FORECASTLE DECK

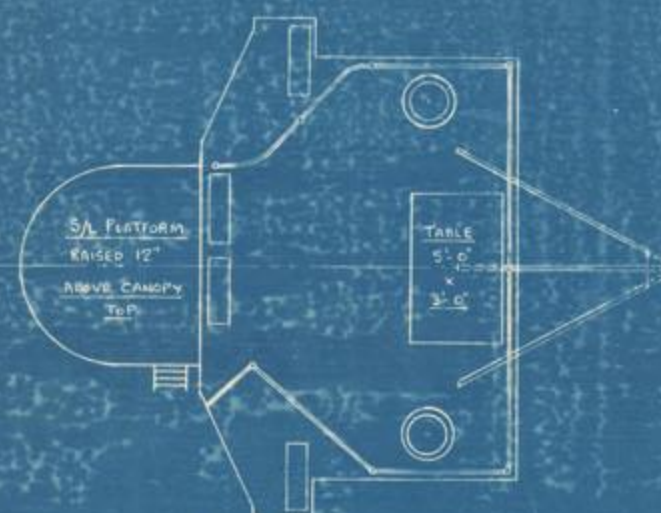


UPPER DECK

H.M.A.S. "SHEPPARTON"
GENERAL ARRANGEMENT
[AS FITTED]

LOWER DECK & HOLD

SCALE 1/4" = 1'-0"

COMPARTMENTS WHERE FITTINGS ARE NOT
SHOWN ARE AS ON "AS FITTED" ARRANGEMENT
PLANS H.M.A.S. GEELONG

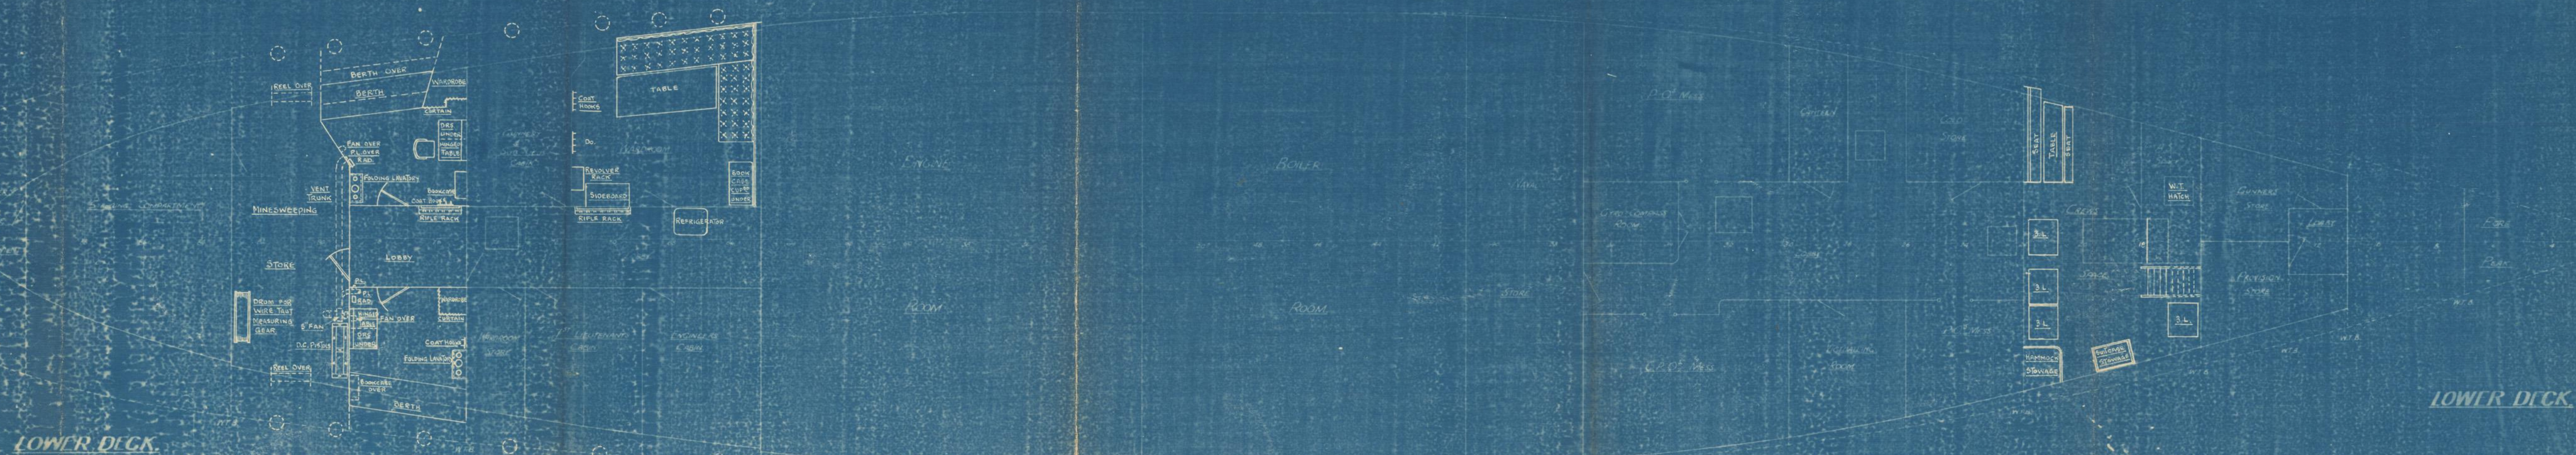

LOWER DECK

LOWER DECK

HOLD

HOLD



LETTER NO. DATED FILE NO.

C.A.F.O. DIAGRAM D.N.C. PLAN

HEIGHT ABOVE BASE LINE
HEIGHT ABOVE BASE LINE
HEIGHT ABOVE BASE LINE

PLAN AT UPPER 2K.

16/3/54. (4284-29-40) which officially confirms the above alteration

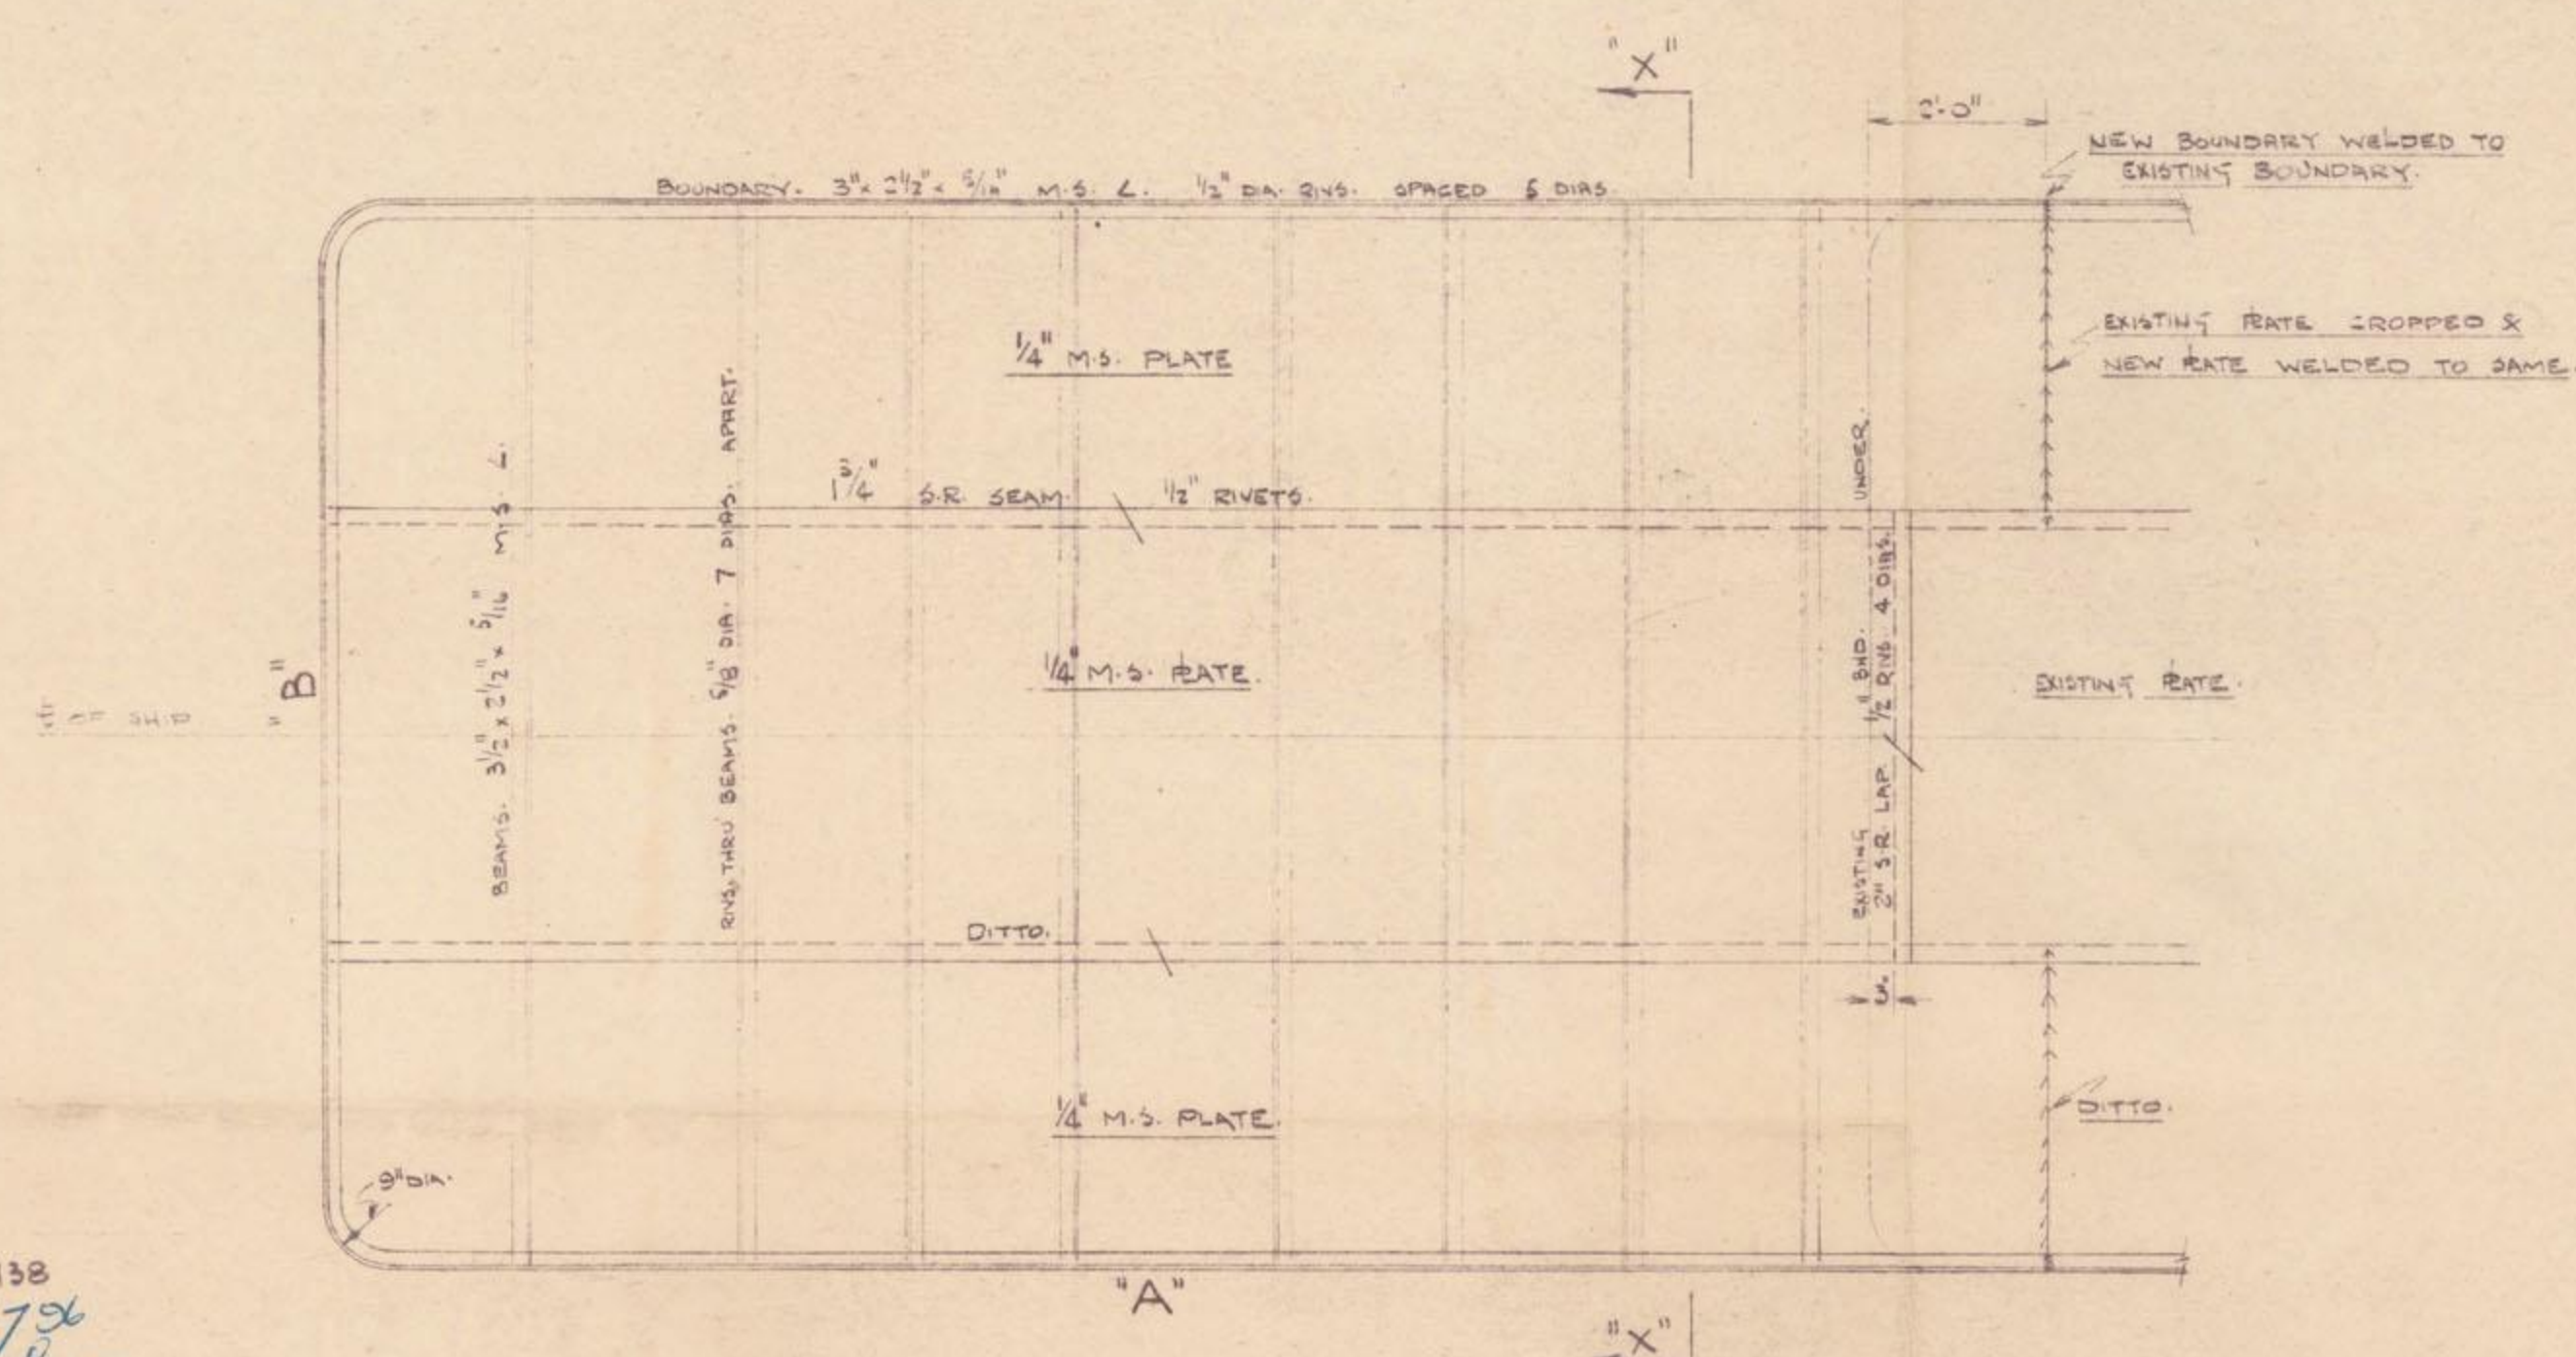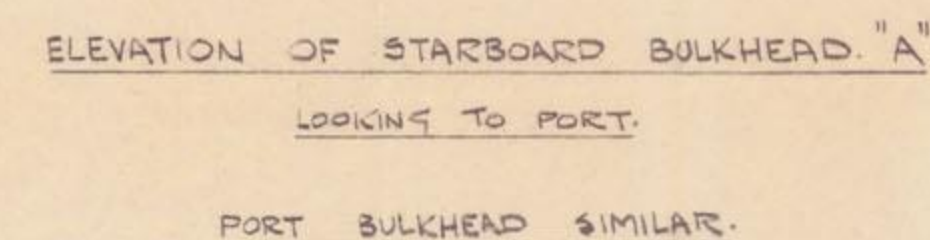

PLAN AT FORECASTLE DK.

